


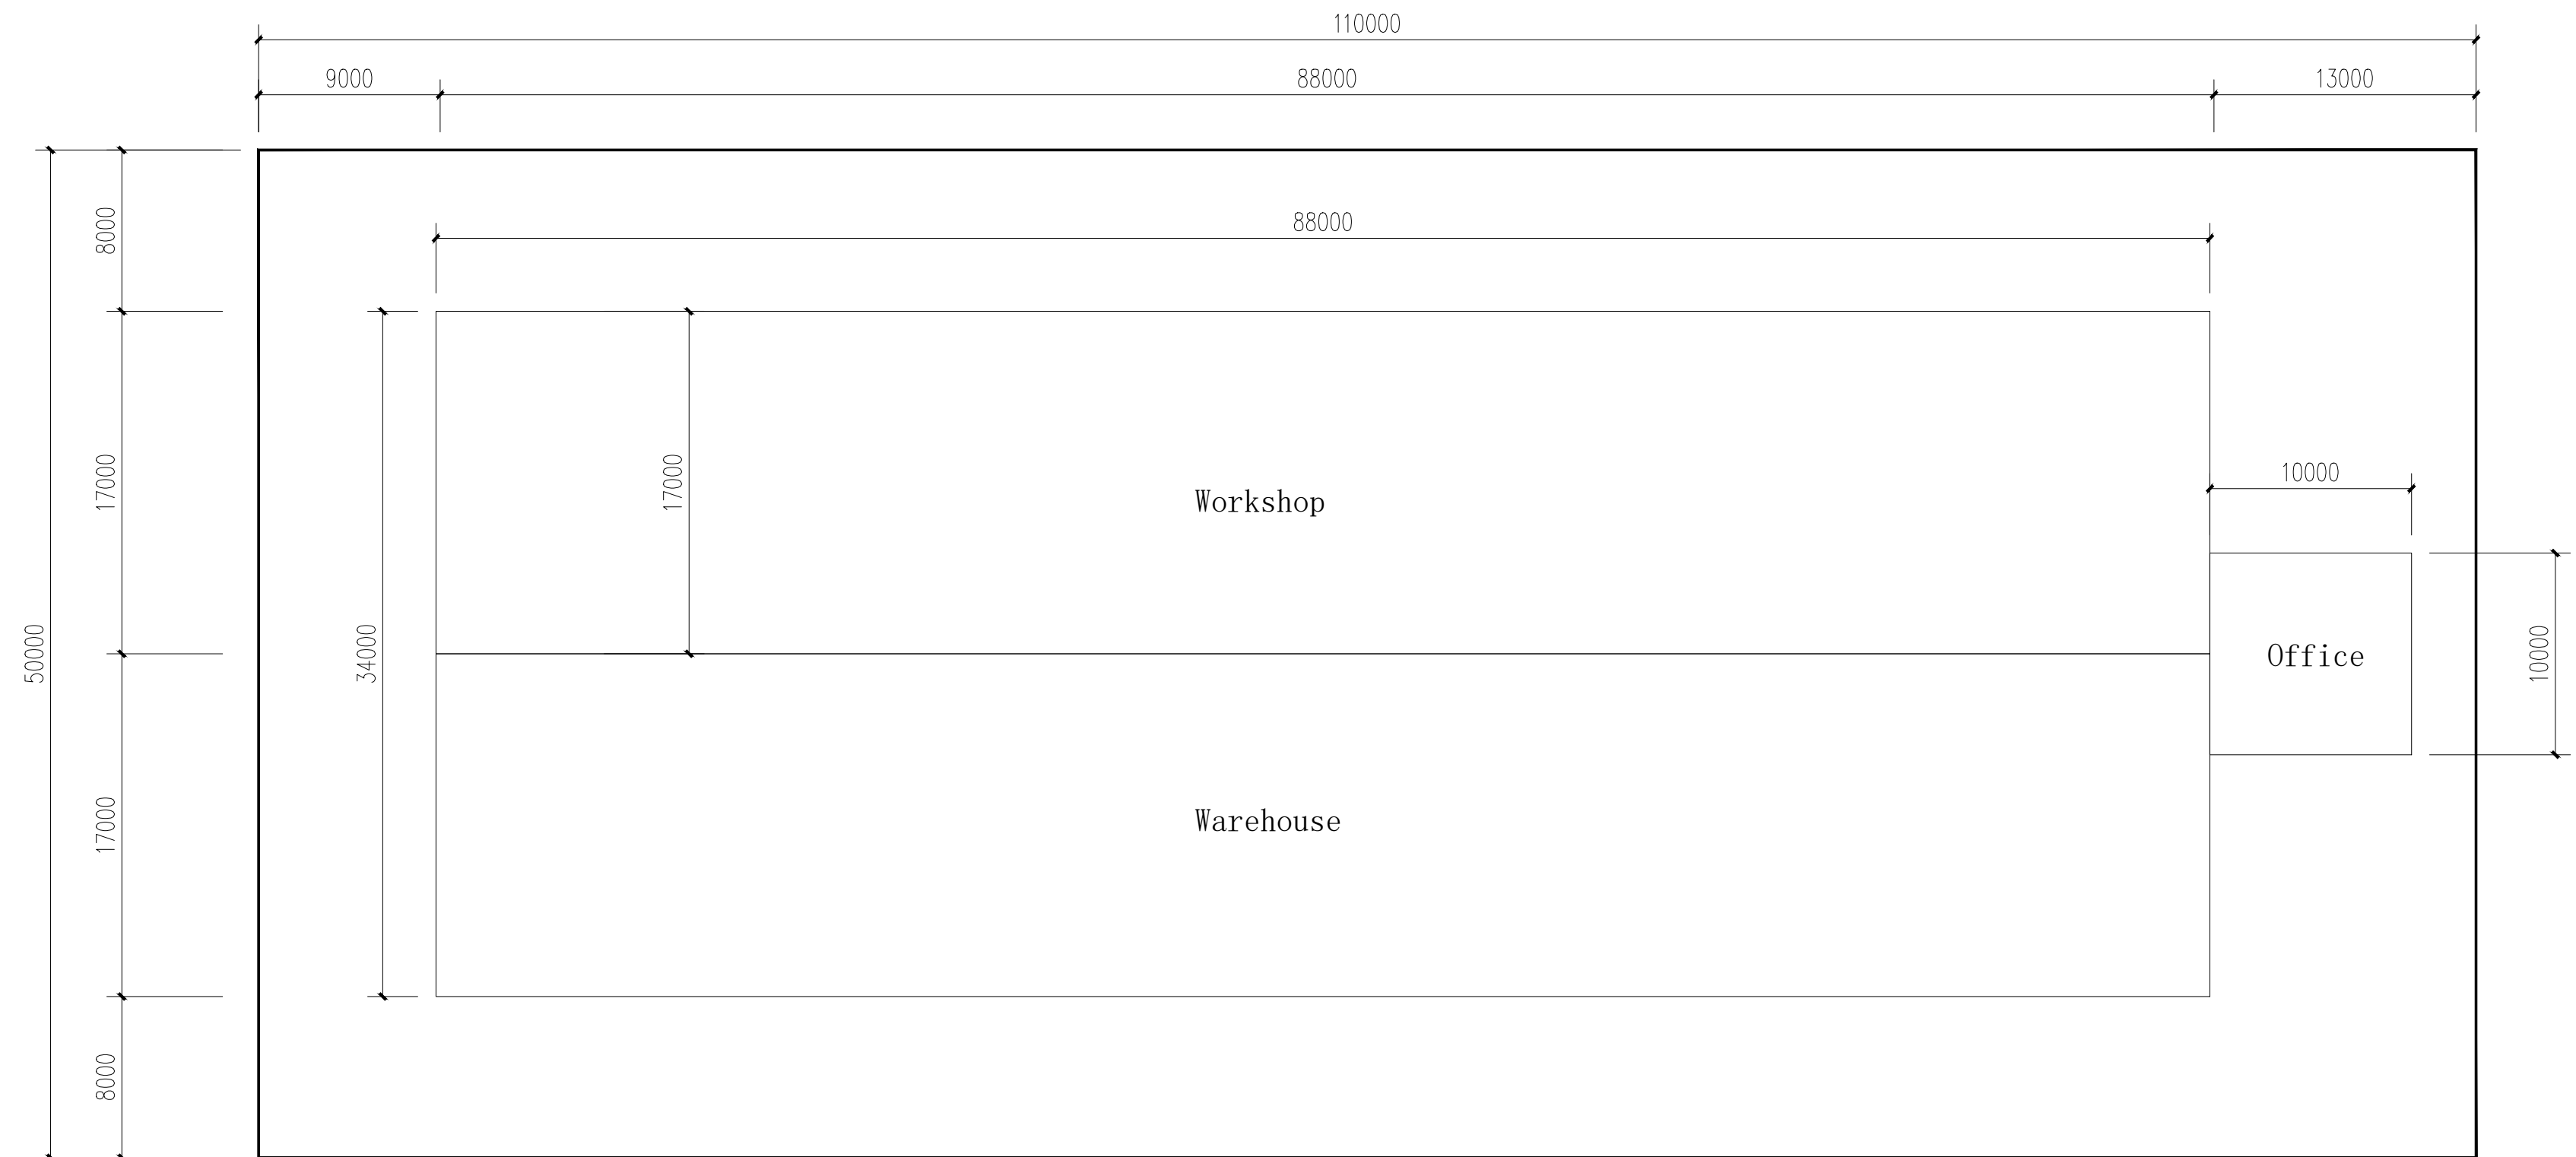

HENAN K-HOME
STEEL STRUCTURE CO., LTD.

TEL/WhatsApp: +86 130-6937-6876
EMAIL: Jolley@khomechina.com
WEB: www.khomechina.com

图纸编号 PartNumber

D-2401-AR-01

SHT 1 of 5

Drawing By

Kevin Lu

Drawing Date

31/01/2024

Approved By

Jason Gui

Approved Date

31/01/2024

项目名称 Project


图纸类型 Drawing Type

图纸名称 Drawing Name


Pre Engineered Building

FLOOR LAYOUT


平面图

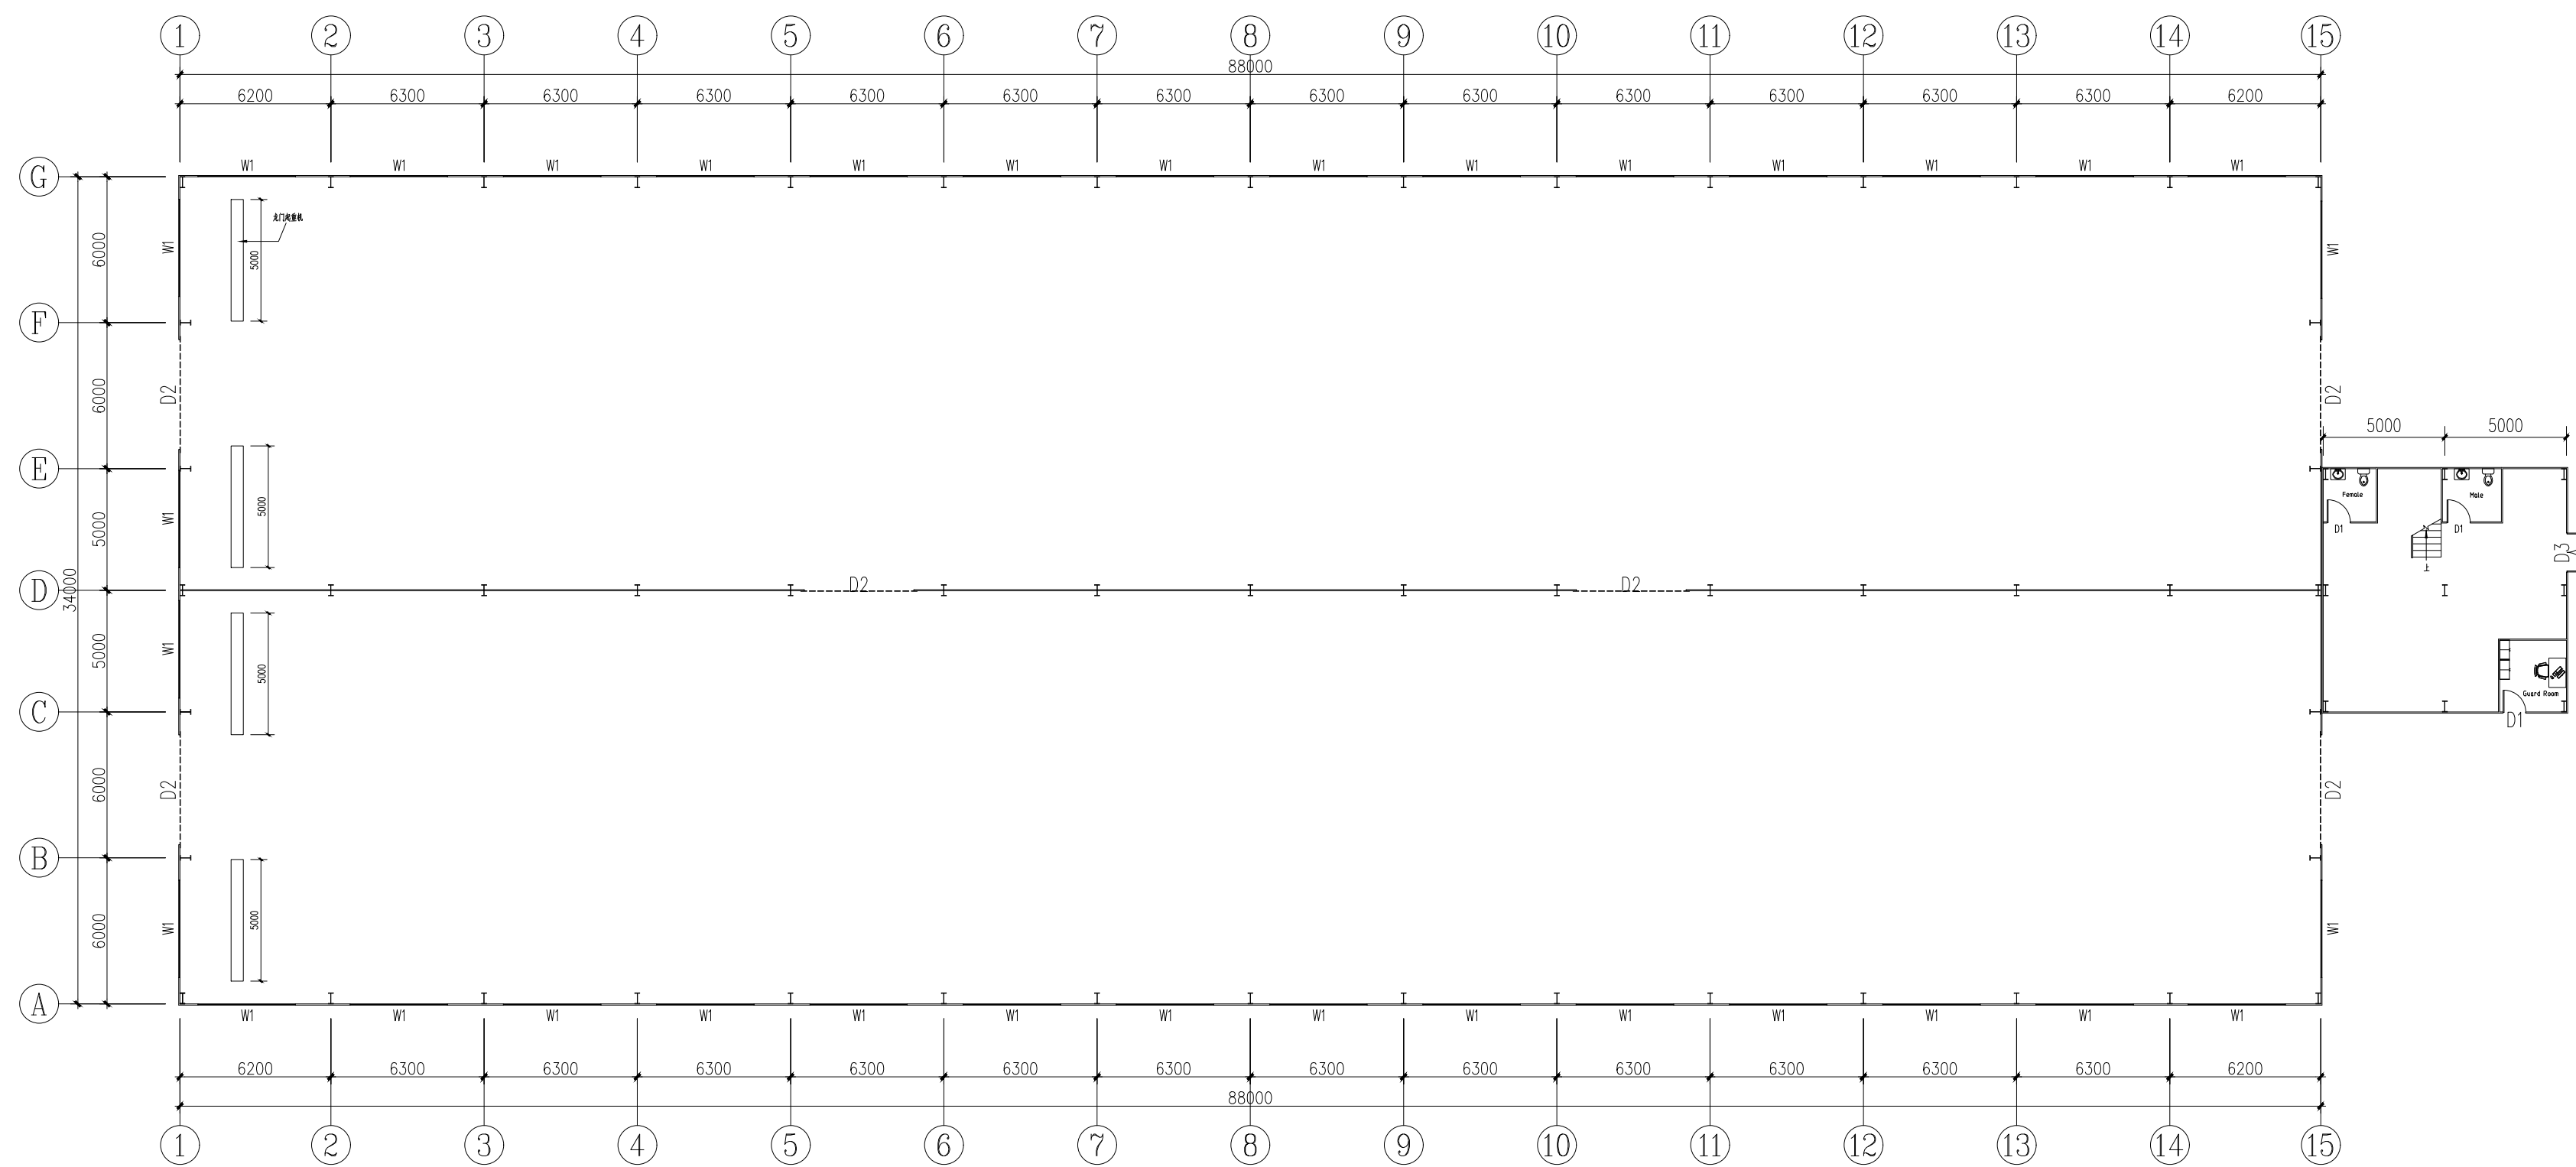


FLOOR LAYOUT 1:150

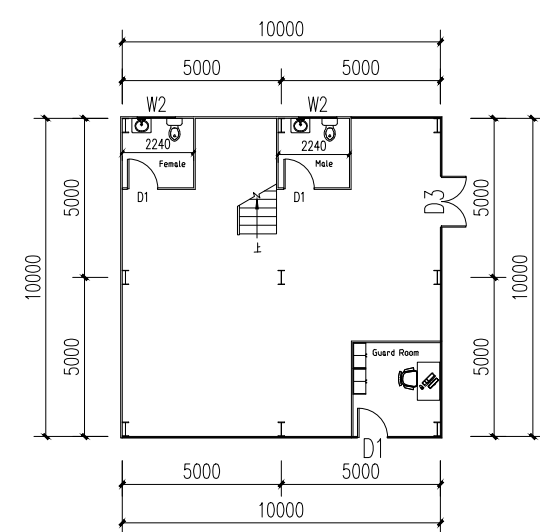

First Floor 1:100

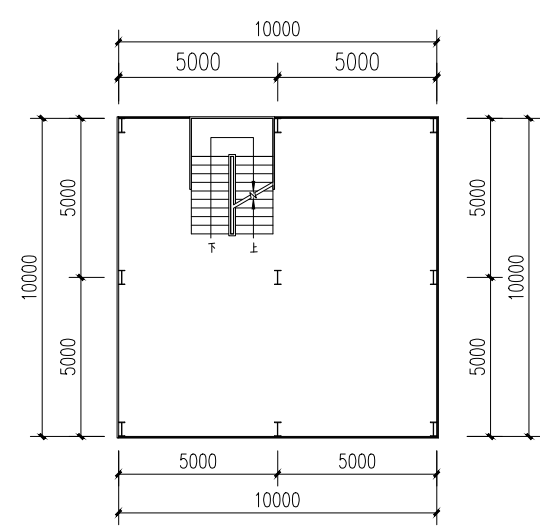

Second floor 1:100

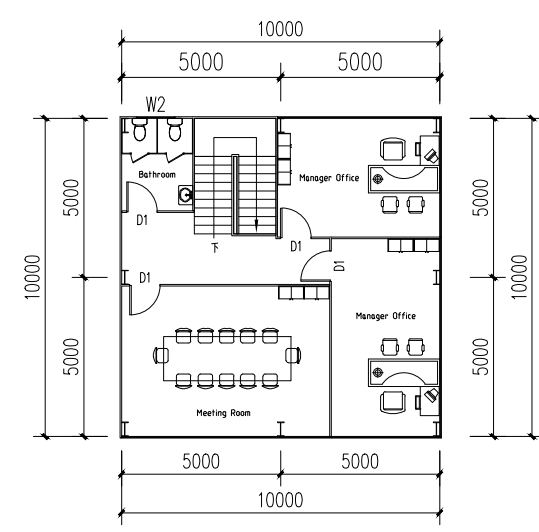

Third floor 1:100



HENAN K-HOME
STEEL STRUCTURE CO., LTD.

TEL/WhatsApp: +86 130-6937-6876
EMAIL: jolley@khomechina.com
WEB: www.khomechina.com

图纸编号 PartNumber

D-2401-AR-01

SHT 2 of 5

Drawing By

Kevin Lu

Drawing Date

31/01/2024

Approved By

Jason Gui

Approved Date

31/01/2024

项目名称 Project

图纸类型 Drawing Type

Pre Engineered Building

图纸名称 Drawing Name

FLOOR LAYOUT

平面图